


90 MINUTE TEMPERATURE RISE DOOR PAIR

—EXTERIOR APPLICATION—

For more details, please visit www.safti.com

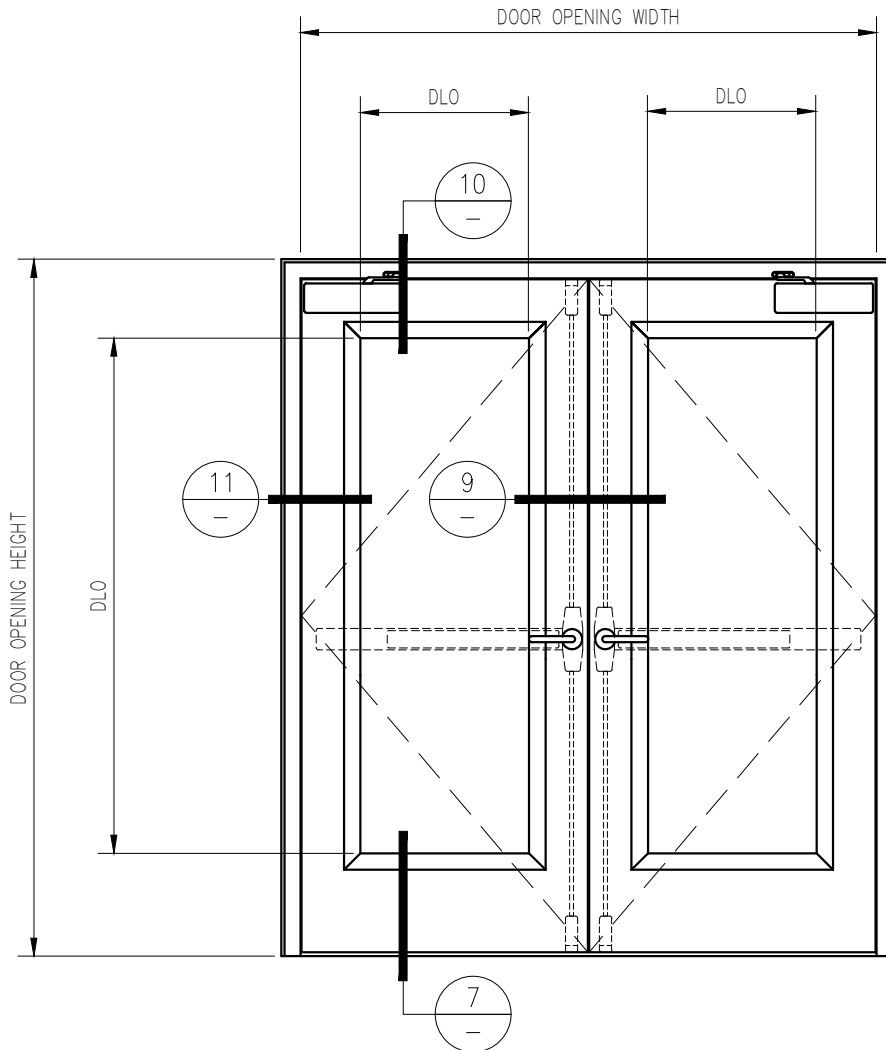

 **SAFTIFIRST™**
FIRE RATED GLAZING SOLUTIONS *Since 1982*
100 N. HILL DR. SUITE 12 TEL: (415) 824-4900
BRISBANE, CA 94005 FAX: (415) 824-5900

SuperLite™ II-XL
GPX BUILDERS
SERIES
TEMPERATURE RISE

DATE:

DRAWN:


SCALE:

These details are subject to change without notice.

90 MINUTE TEMPERATURE RISE DOOR PAIR

-EXTERIOR APPLICATION-

For more details, please visit www.safti.com

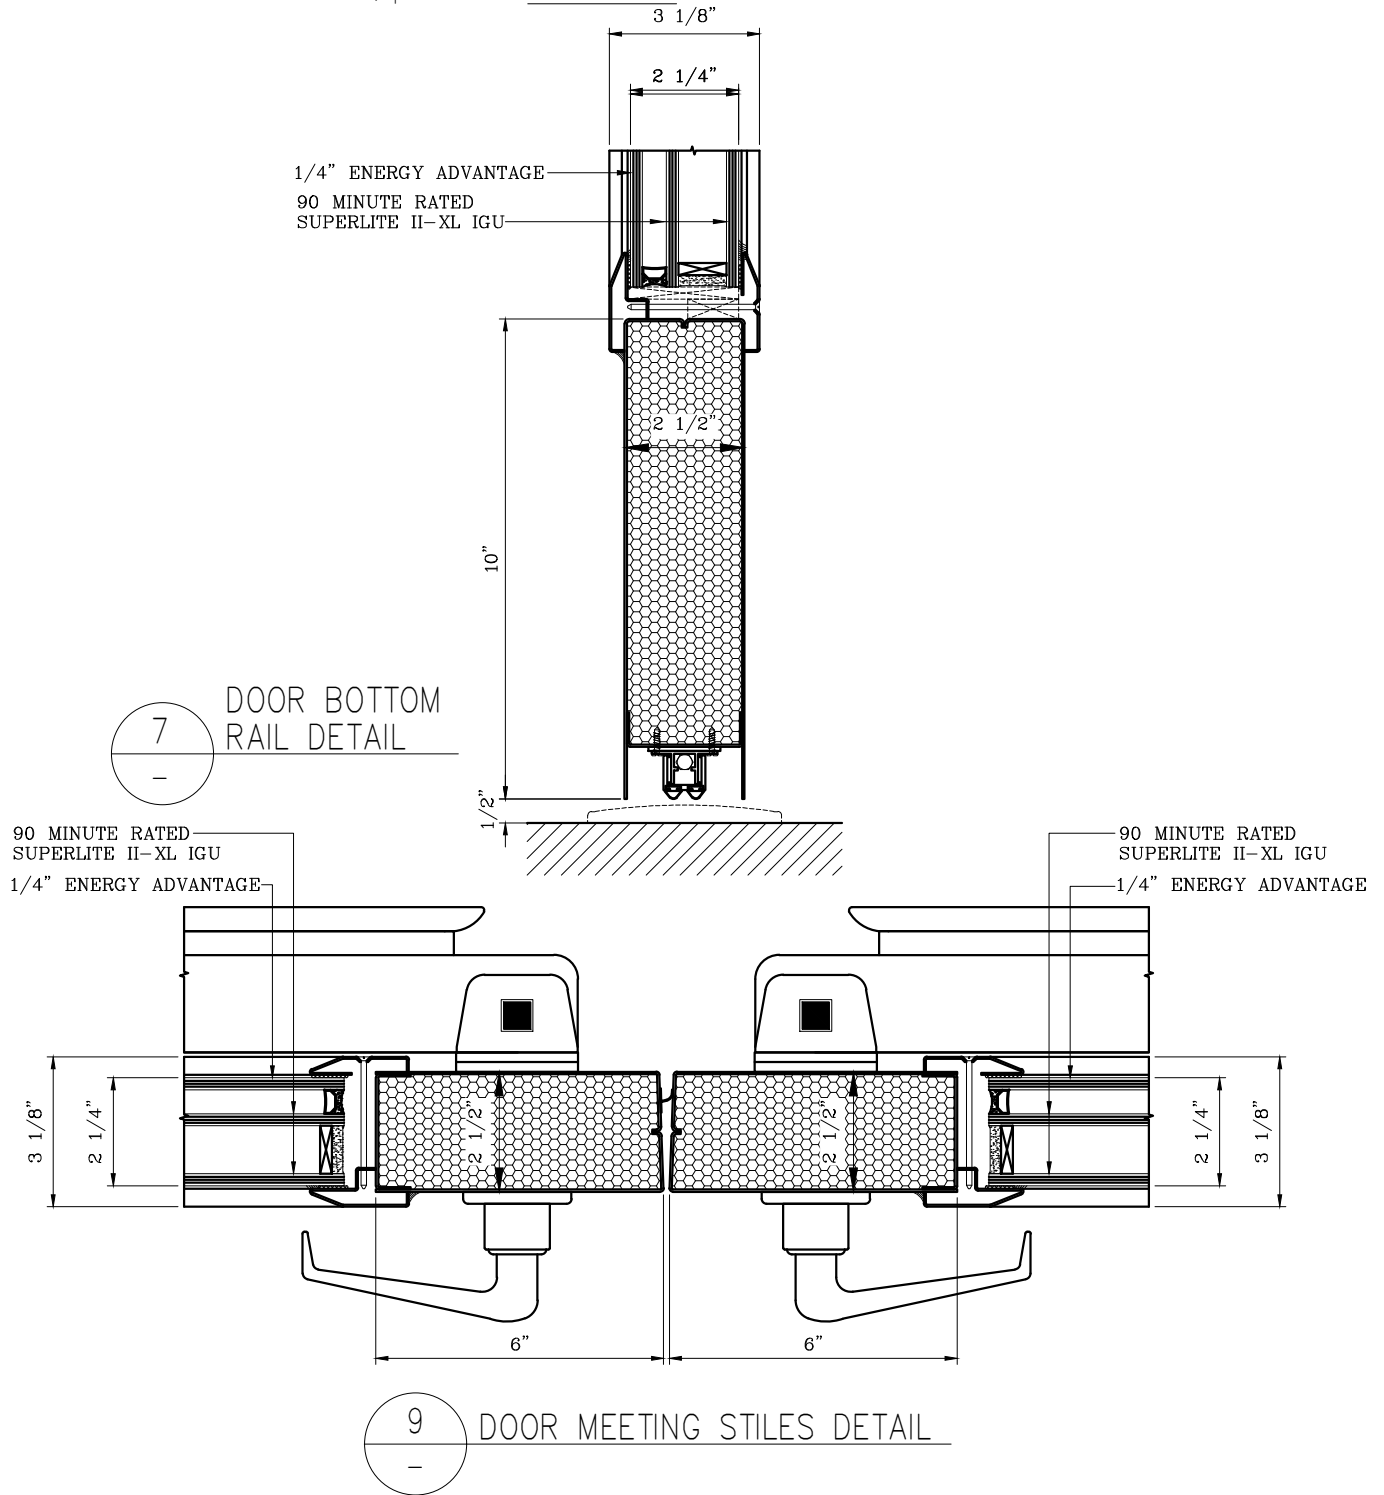

SAFTIFIRST™
 FIRE RATED GLAZING SOLUTIONS *Since 1982*
 100 N. HILL DR. SUITE 12 TEL: (415) 824-4900
 BRISBANE, CA 94005 FAX: (415) 824-5900

SuperLite™ II-XL
GPX BUILDERS SERIES
 TEMPERATURE RISE

DATE:

DRAWN:


SCALE:

These details are subject to change without notice.

90 MINUTE TEMPERATURE RISE DOOR PAIR

-EXTERIOR APPLICATION-

For more details, please visit www.safti.com

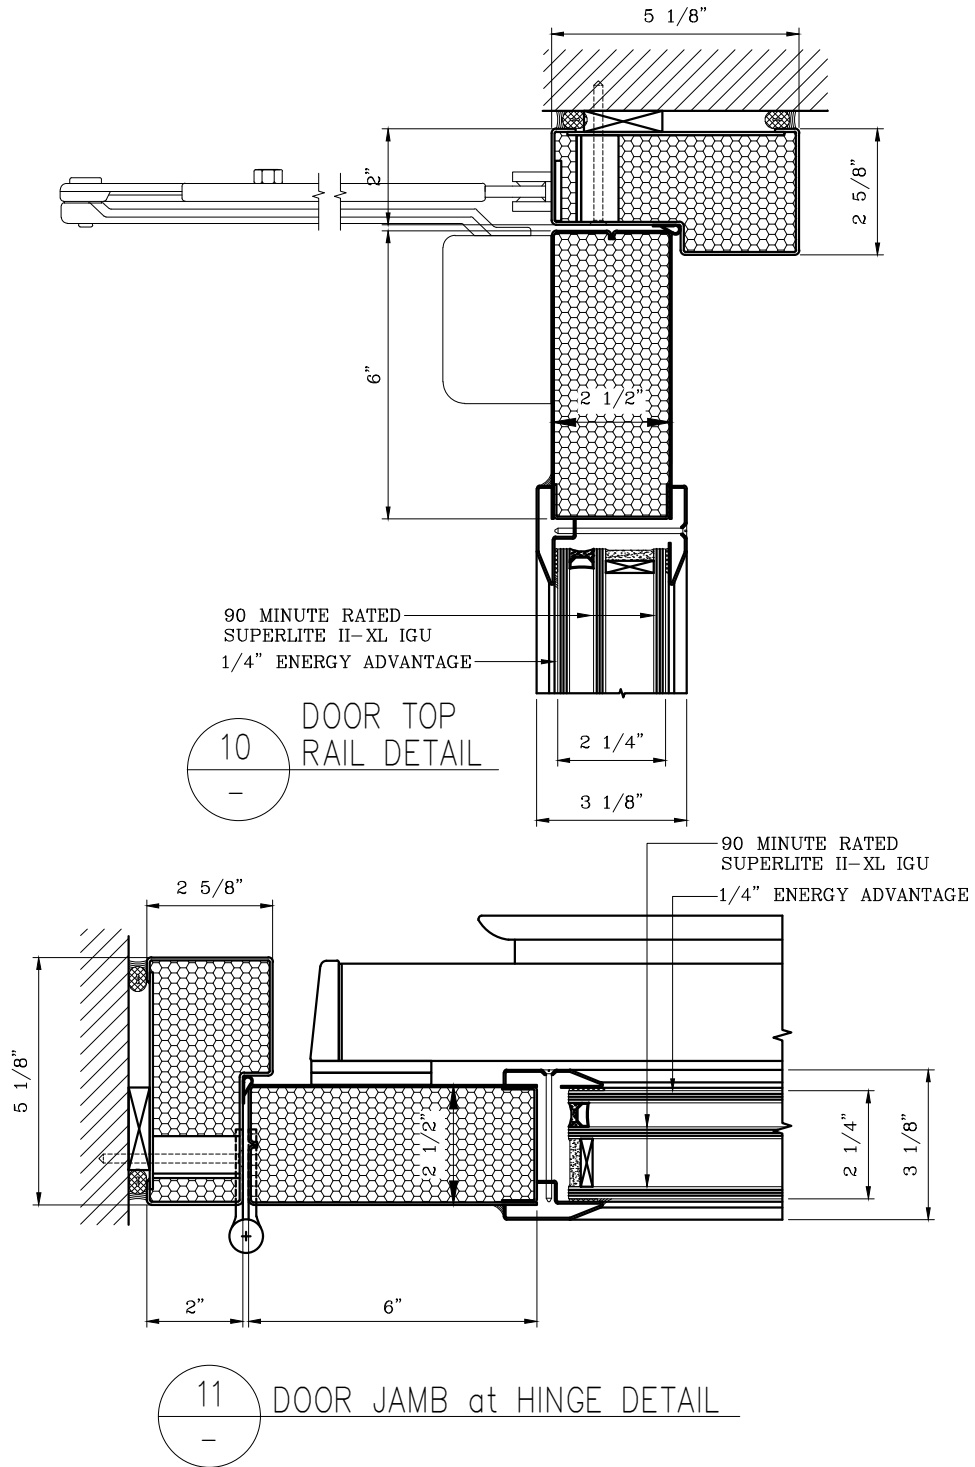

SAFTIFIRST™
 FIRE RATED GLAZING SOLUTIONS *Since 1982*
 100 N. HILL DR. SUITE 12 TEL: (415) 824-4900
 BRISBANE, CA 94005 FAX: (415) 824-5900

SuperLite™ II-XL
GPX BUILDERS
SERIES
 TEMPERATURE RISE

DATE:

DRAWN:

SCALE:

These details are subject to change without notice.